


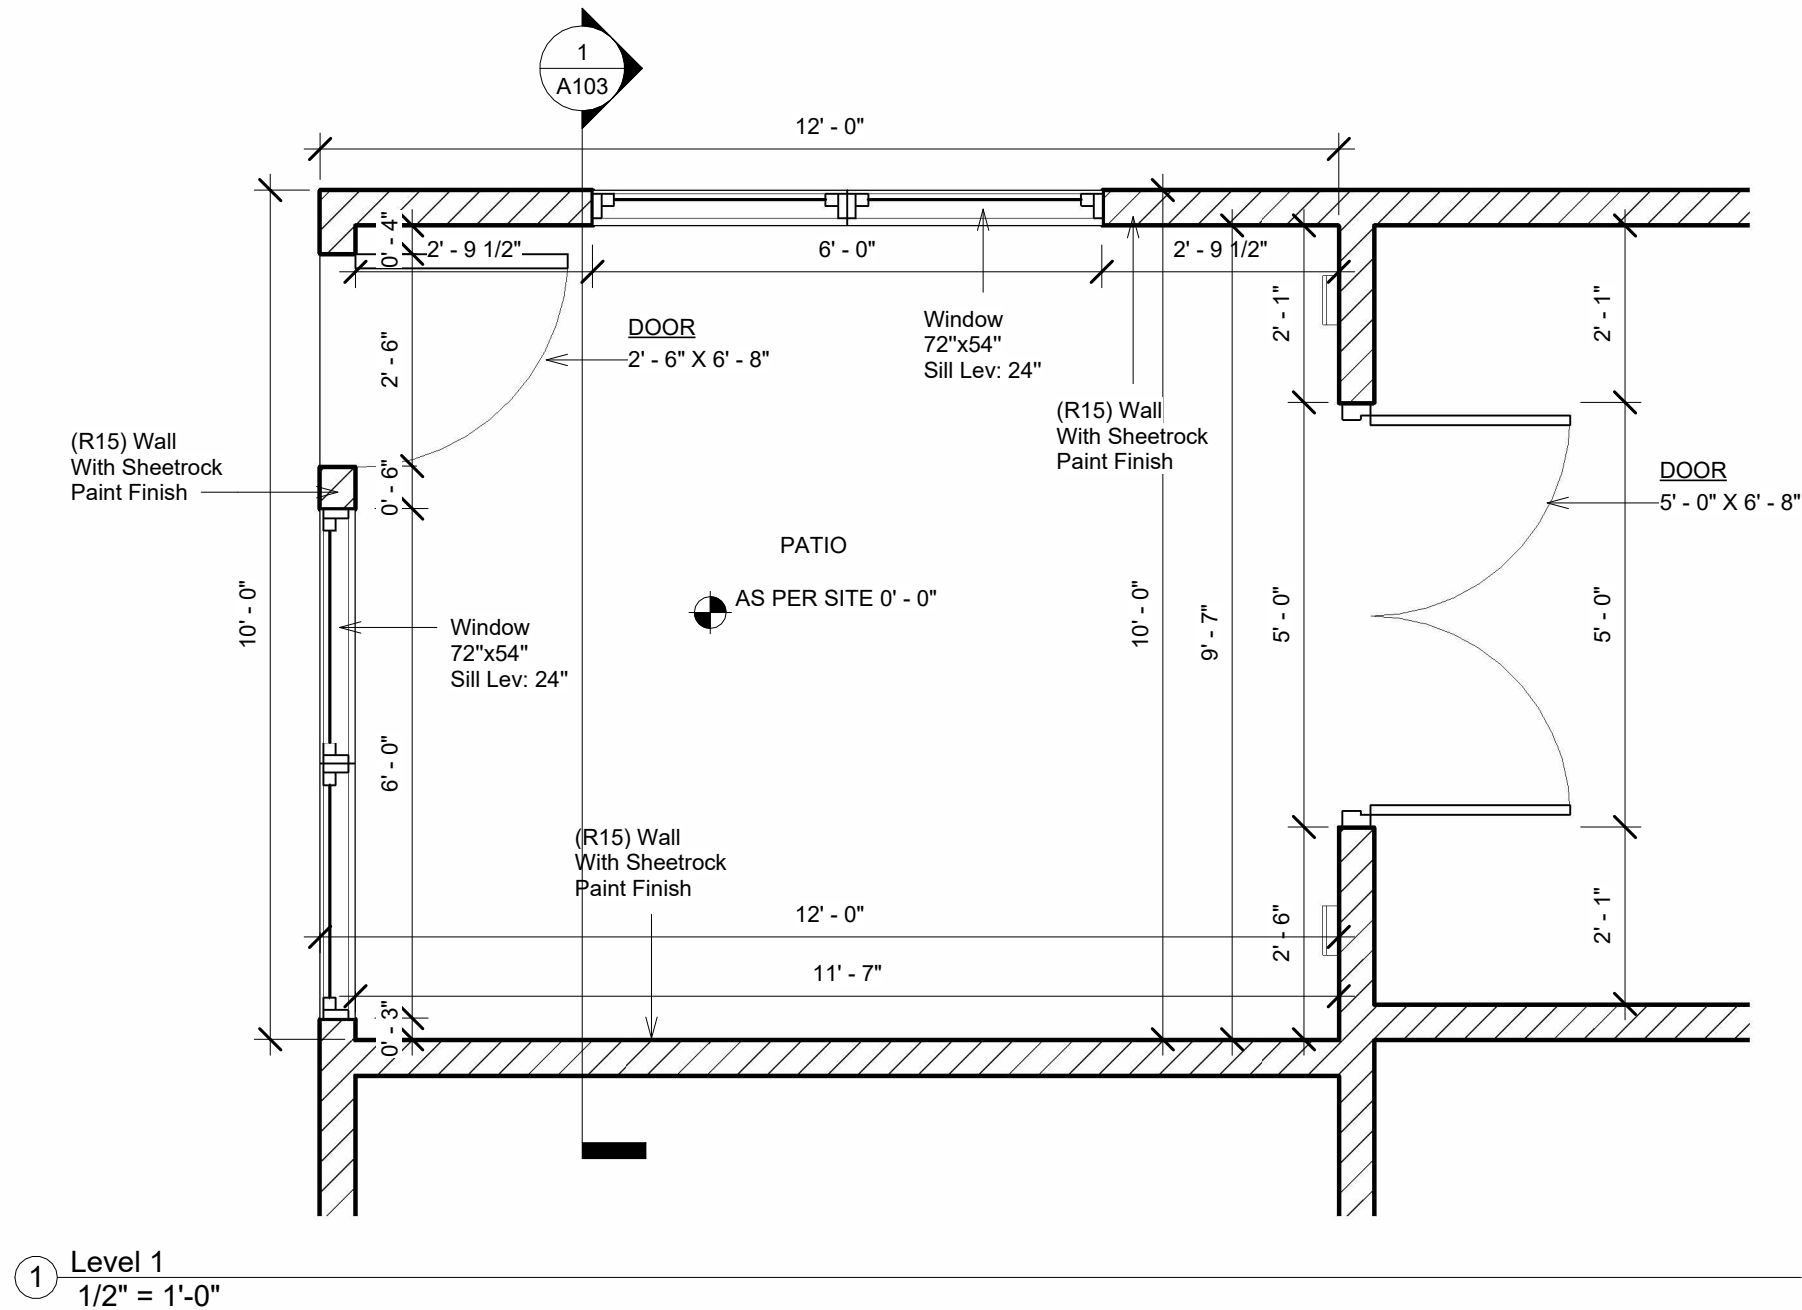

ARCHITECT:

BEN DEVIS


SIGN & STAMP:

No.	Description	Date

Unnamed

Project number	Project Number	A101
Date	Issue Date	
Drawn by	Author	
Checked by	Checker	Scale 1/2" = 1'-0"

12/18/2024 6:10:59 AM

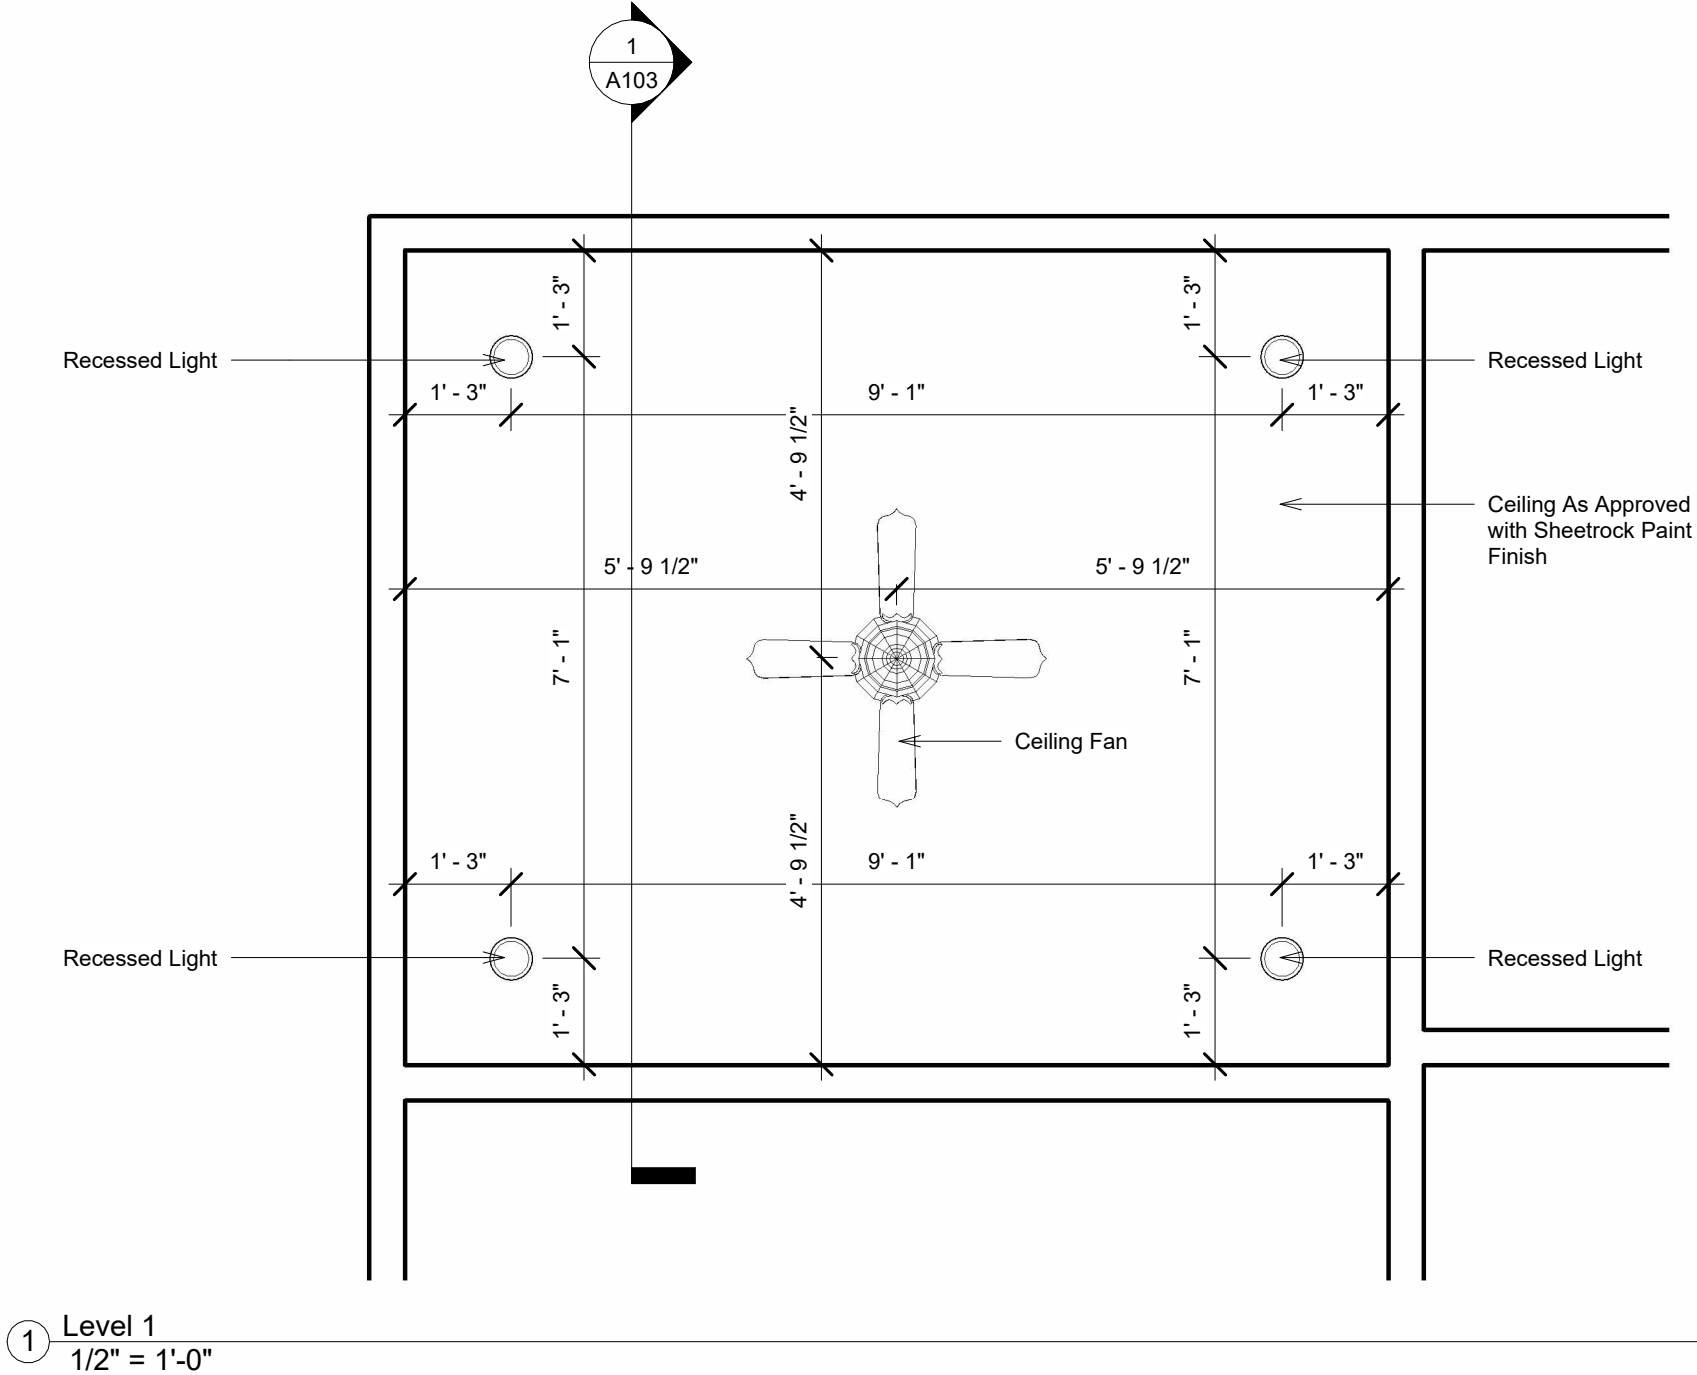

ARCHITECT:

BEN DEVIS

SIGN & STAMP:


B. Davis

No.	Description	Date

Unnamed

Project number	Project Number	A102
Date	Issue Date	
Drawn by	Author	
Checked by	Checker	Scale 1/2" = 1'-0"

1 Section 1
1/2" = 1'-0"

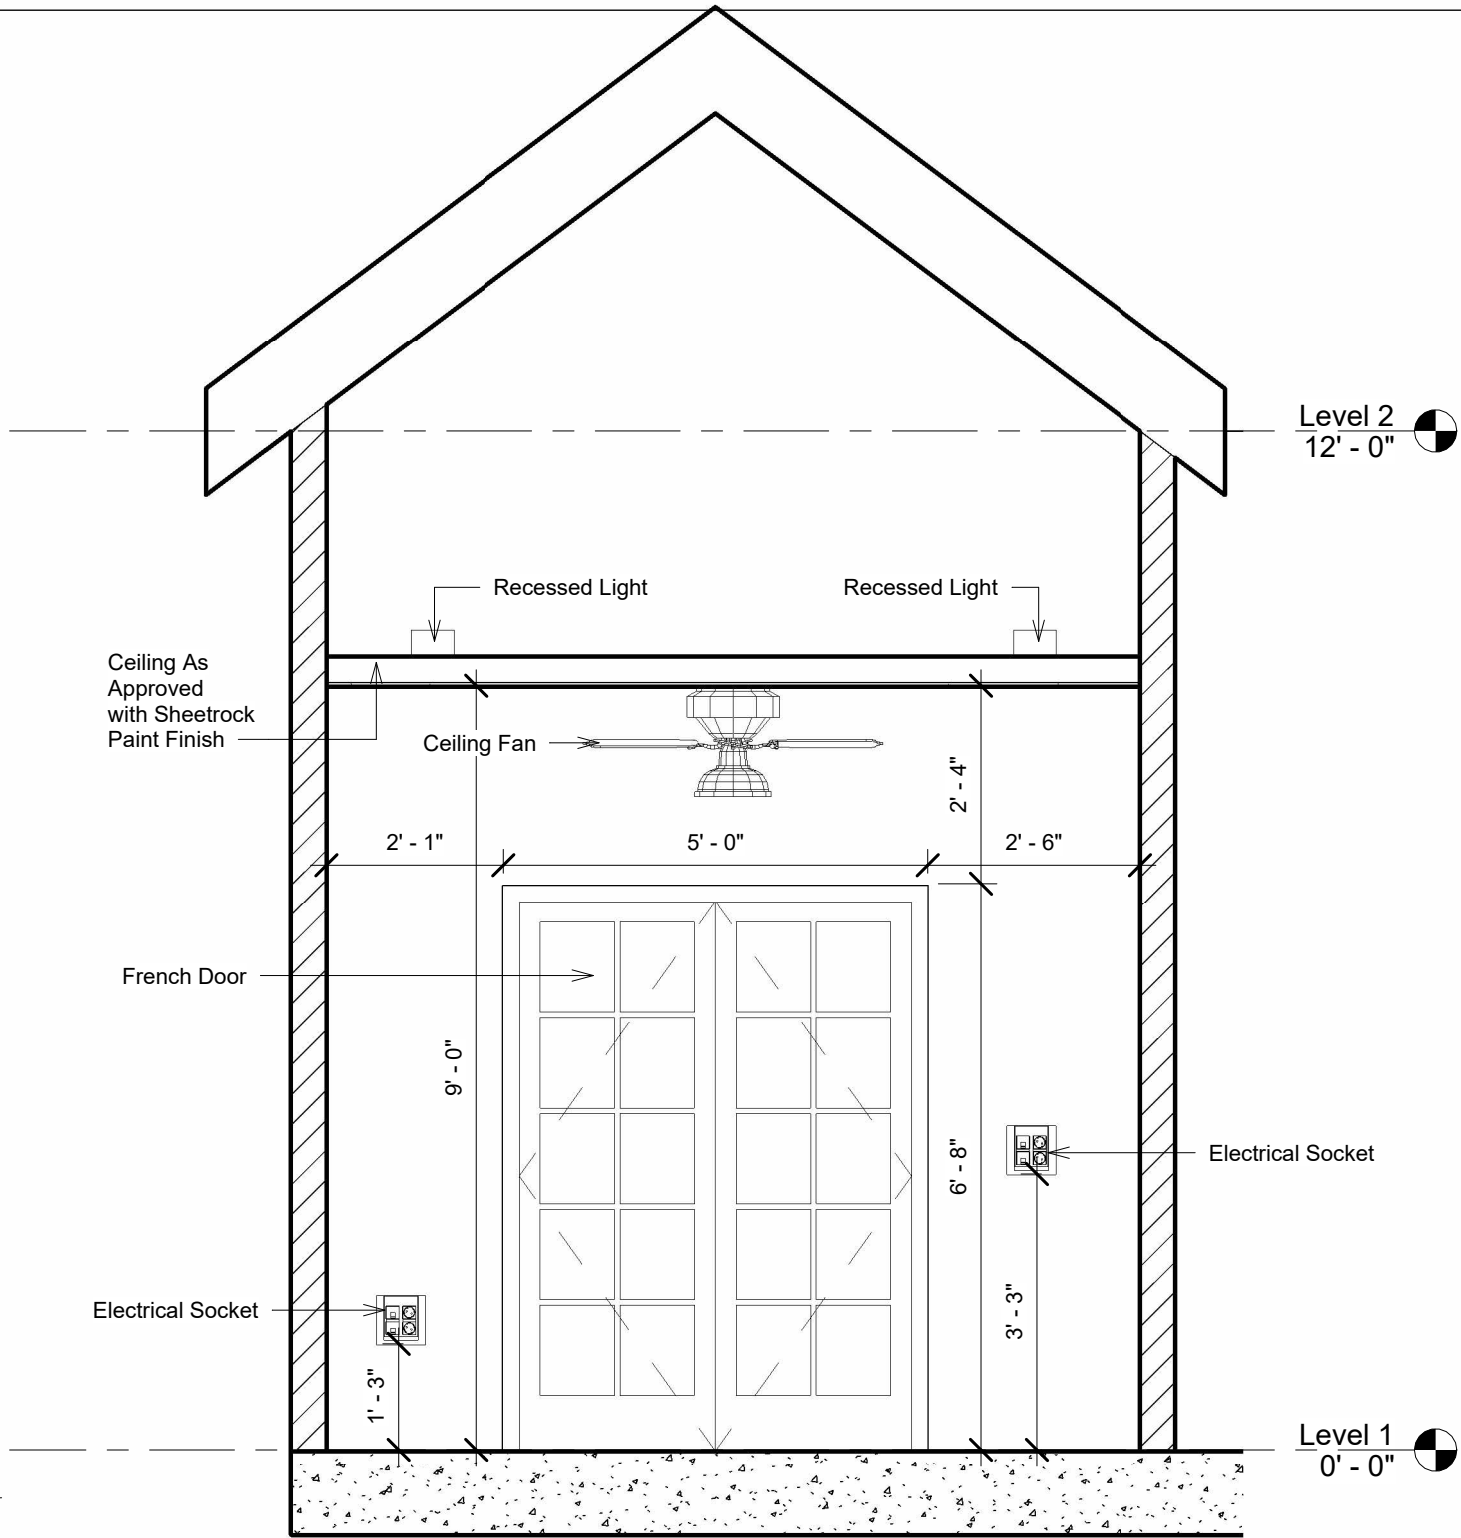

ARCHITECT:

BEN DEVIS

SIGN & STAMP:

B. Devis

No.	Description	Date

Unnamed

Project number	Project Number	A103
Date	Issue Date	
Drawn by	Author	
Checked by	Checker	Scale 1/2" = 1'-0"

12/18/2024 6:11:02 AM



① 3D View 1



② 3D View 2

ARCHITECT:

BEN DEVIS

SIGN & STAMP:

B. Devis

No.	Description	Date

Unnamed		
Project number	Project Number	A104
Date	Issue Date	
Drawn by	Author	
Checked by	Checker	Scale